




ROAD DEVELOPMENT COOPERATION

ORCHID MAGU MALE'

LEGENDS:

PROJECT:
DESIGN & BUILD OF GA.MAAMENDHOO MAJOR ROADS

DRAWING TITLE:
CARRIAGE WAY, SIDE WALK, TREEPIT DETAILS

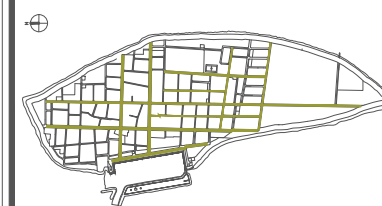

ISLAND MAP
NOT TO SCALE


DRAWN BY MOHAMED RUSHDHAN

APPROVED BY ALI ZAMEER


DATE: PAGE NO:

SCALE: AS GIVEN


21

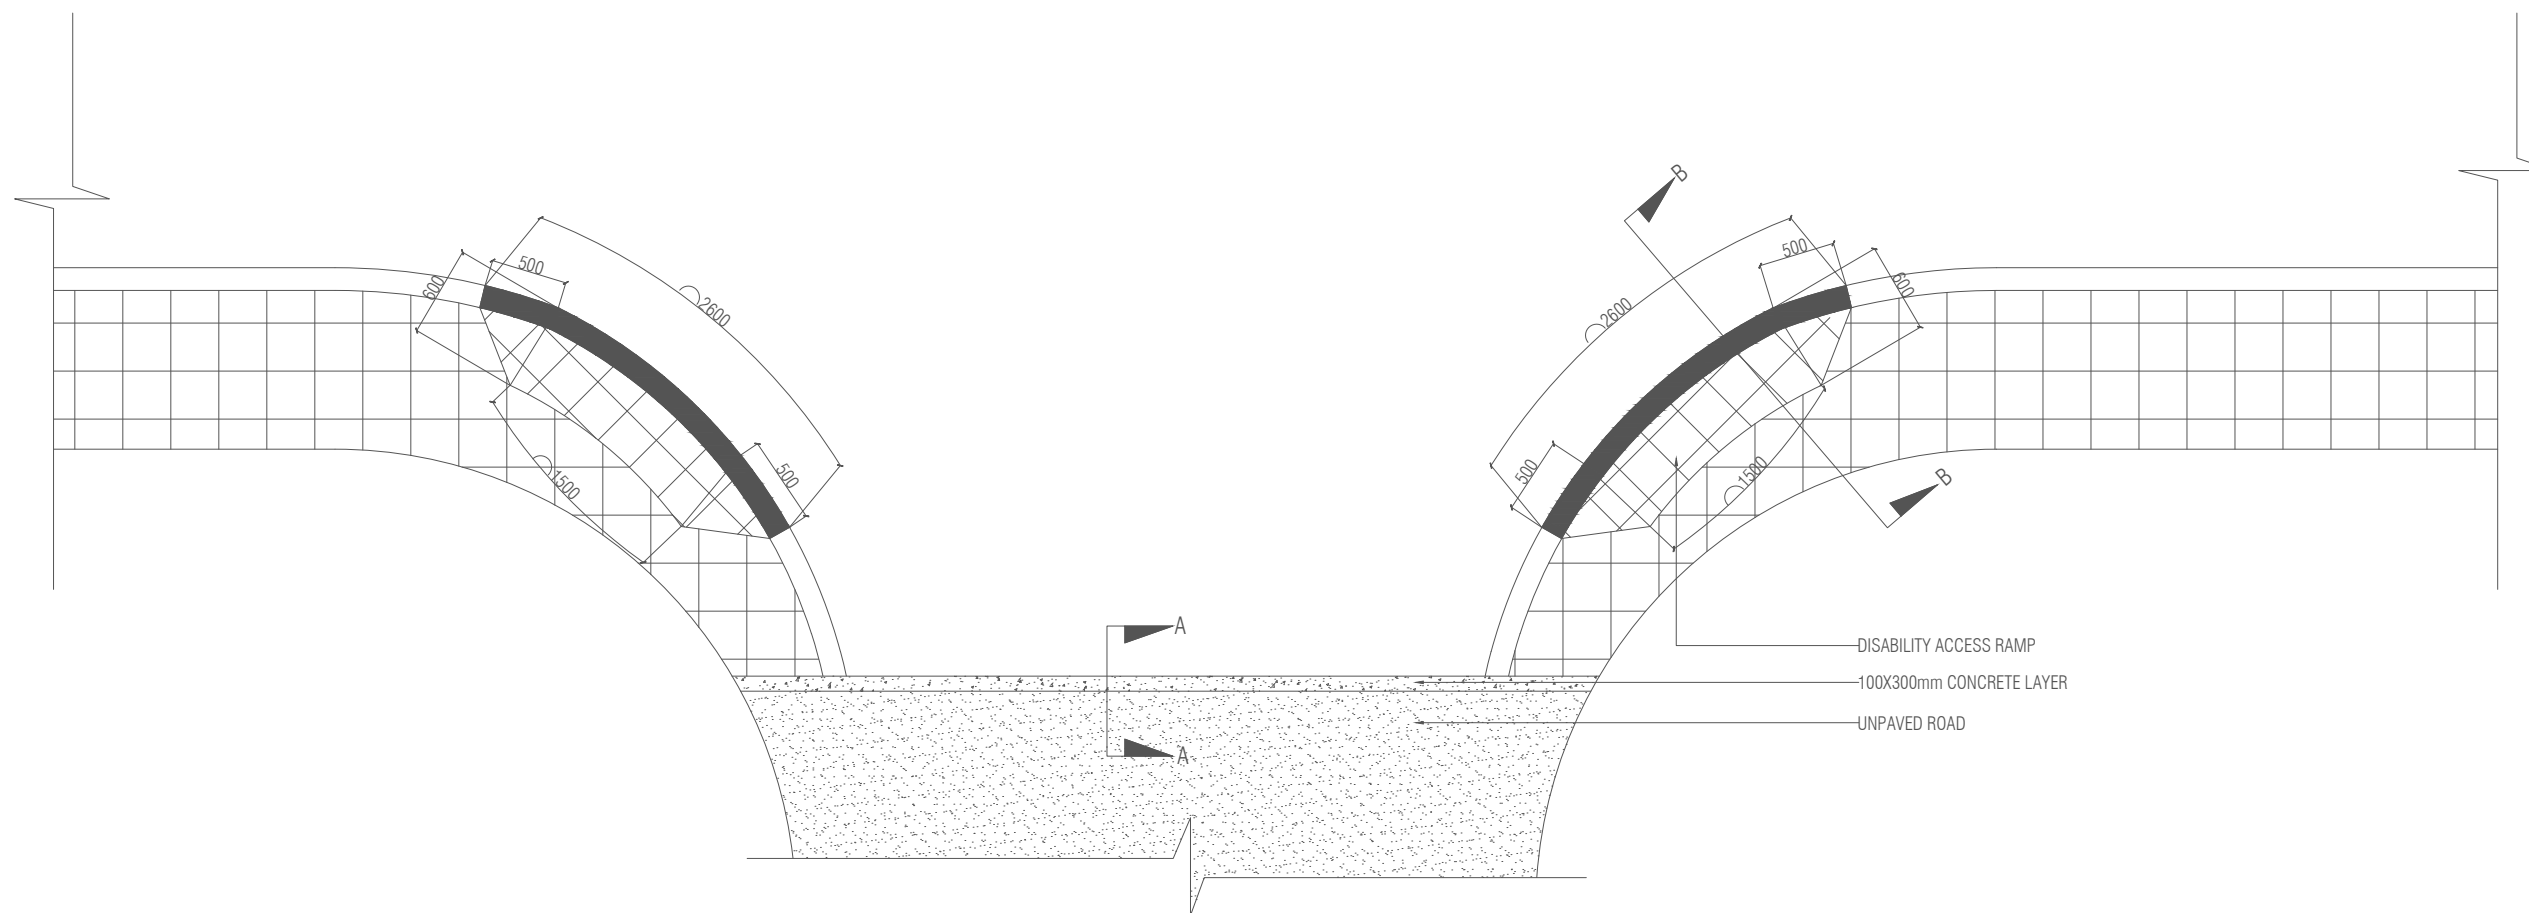


ROAD INTERSECTION PLAN
SCALE 1:50

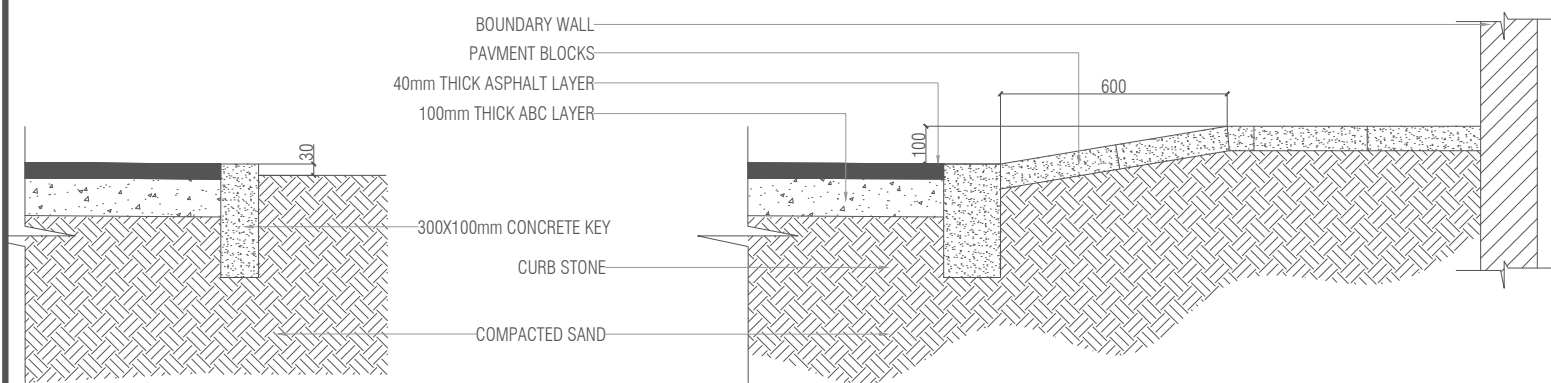

SECTION A-A
SCALE 1:20

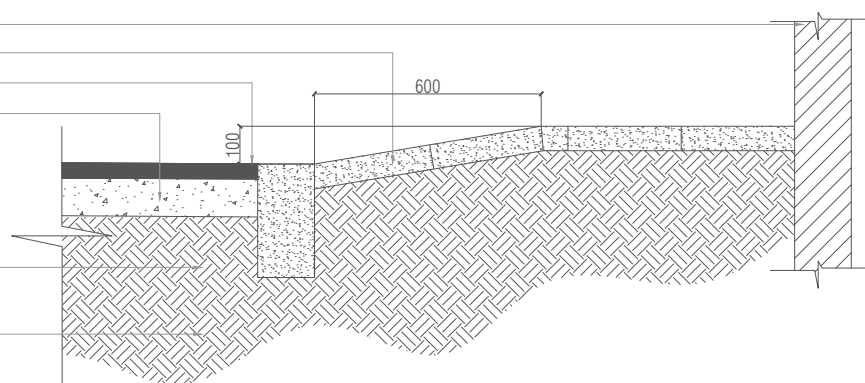

SECTION B-B
SCALE 1:20

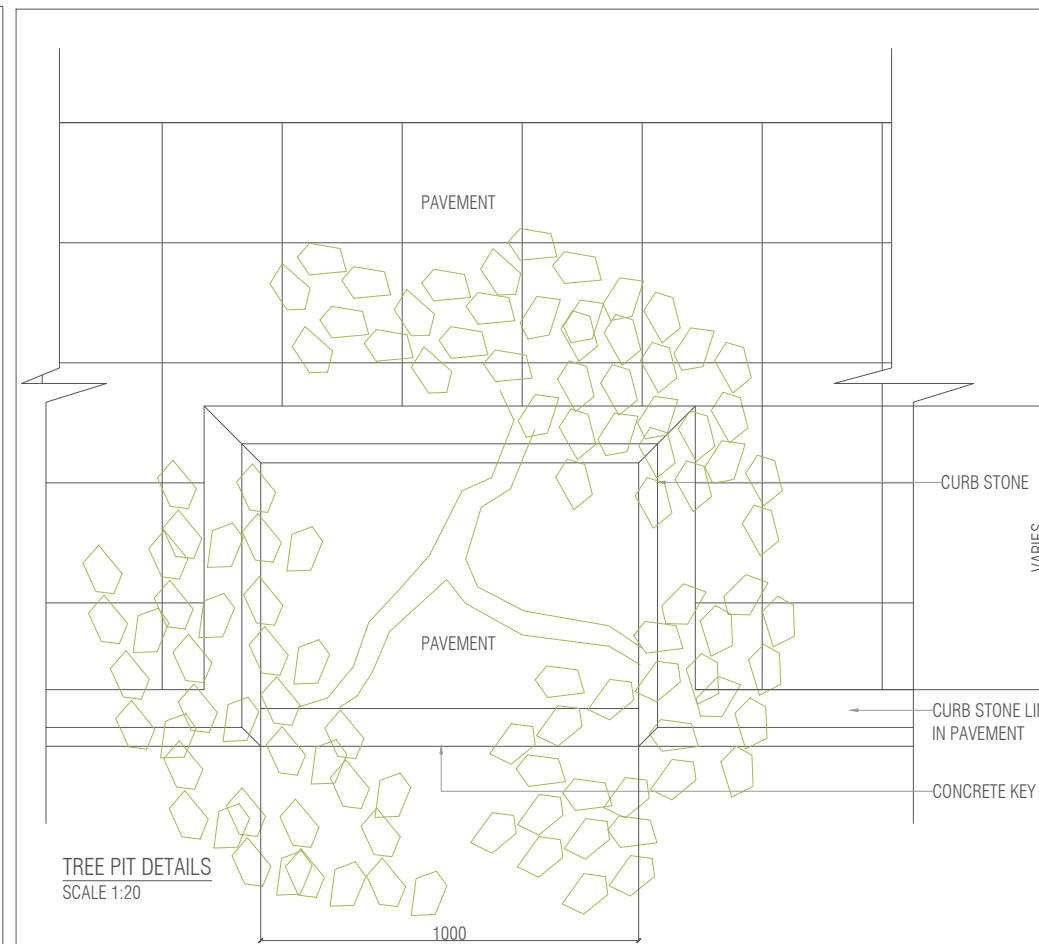

TREE PIT DETAILS
SCALE 1:20

COPYRIGHT: THE CONCEPT & DESIGNS IN THESE DRAWINGS ARE PROPERTIES OF RDC. UNAUTHORIZED USE OF ANY KIND OR COPY OF THESE DRAWINGS ARE STRICTLY PROHIBITED