



ROAD DEVELOPMENT COOPERATION

ORCHID MAGU MALE'

LEGENDS:

PROJECT:  
DESIGN & BUILD OF GA.MAAMENDHOO MAJOR ROADS

DRAWING TITLE:  
INTERSECTION DETAIL



ISLAND MAP  
NOT TO SCALE


DRAWN BY MOHAMED RUSHDHAN

APPROVED BY ALI ZAMEER

DATE: PAGE NO:

SCALE: AS GIVEN

22

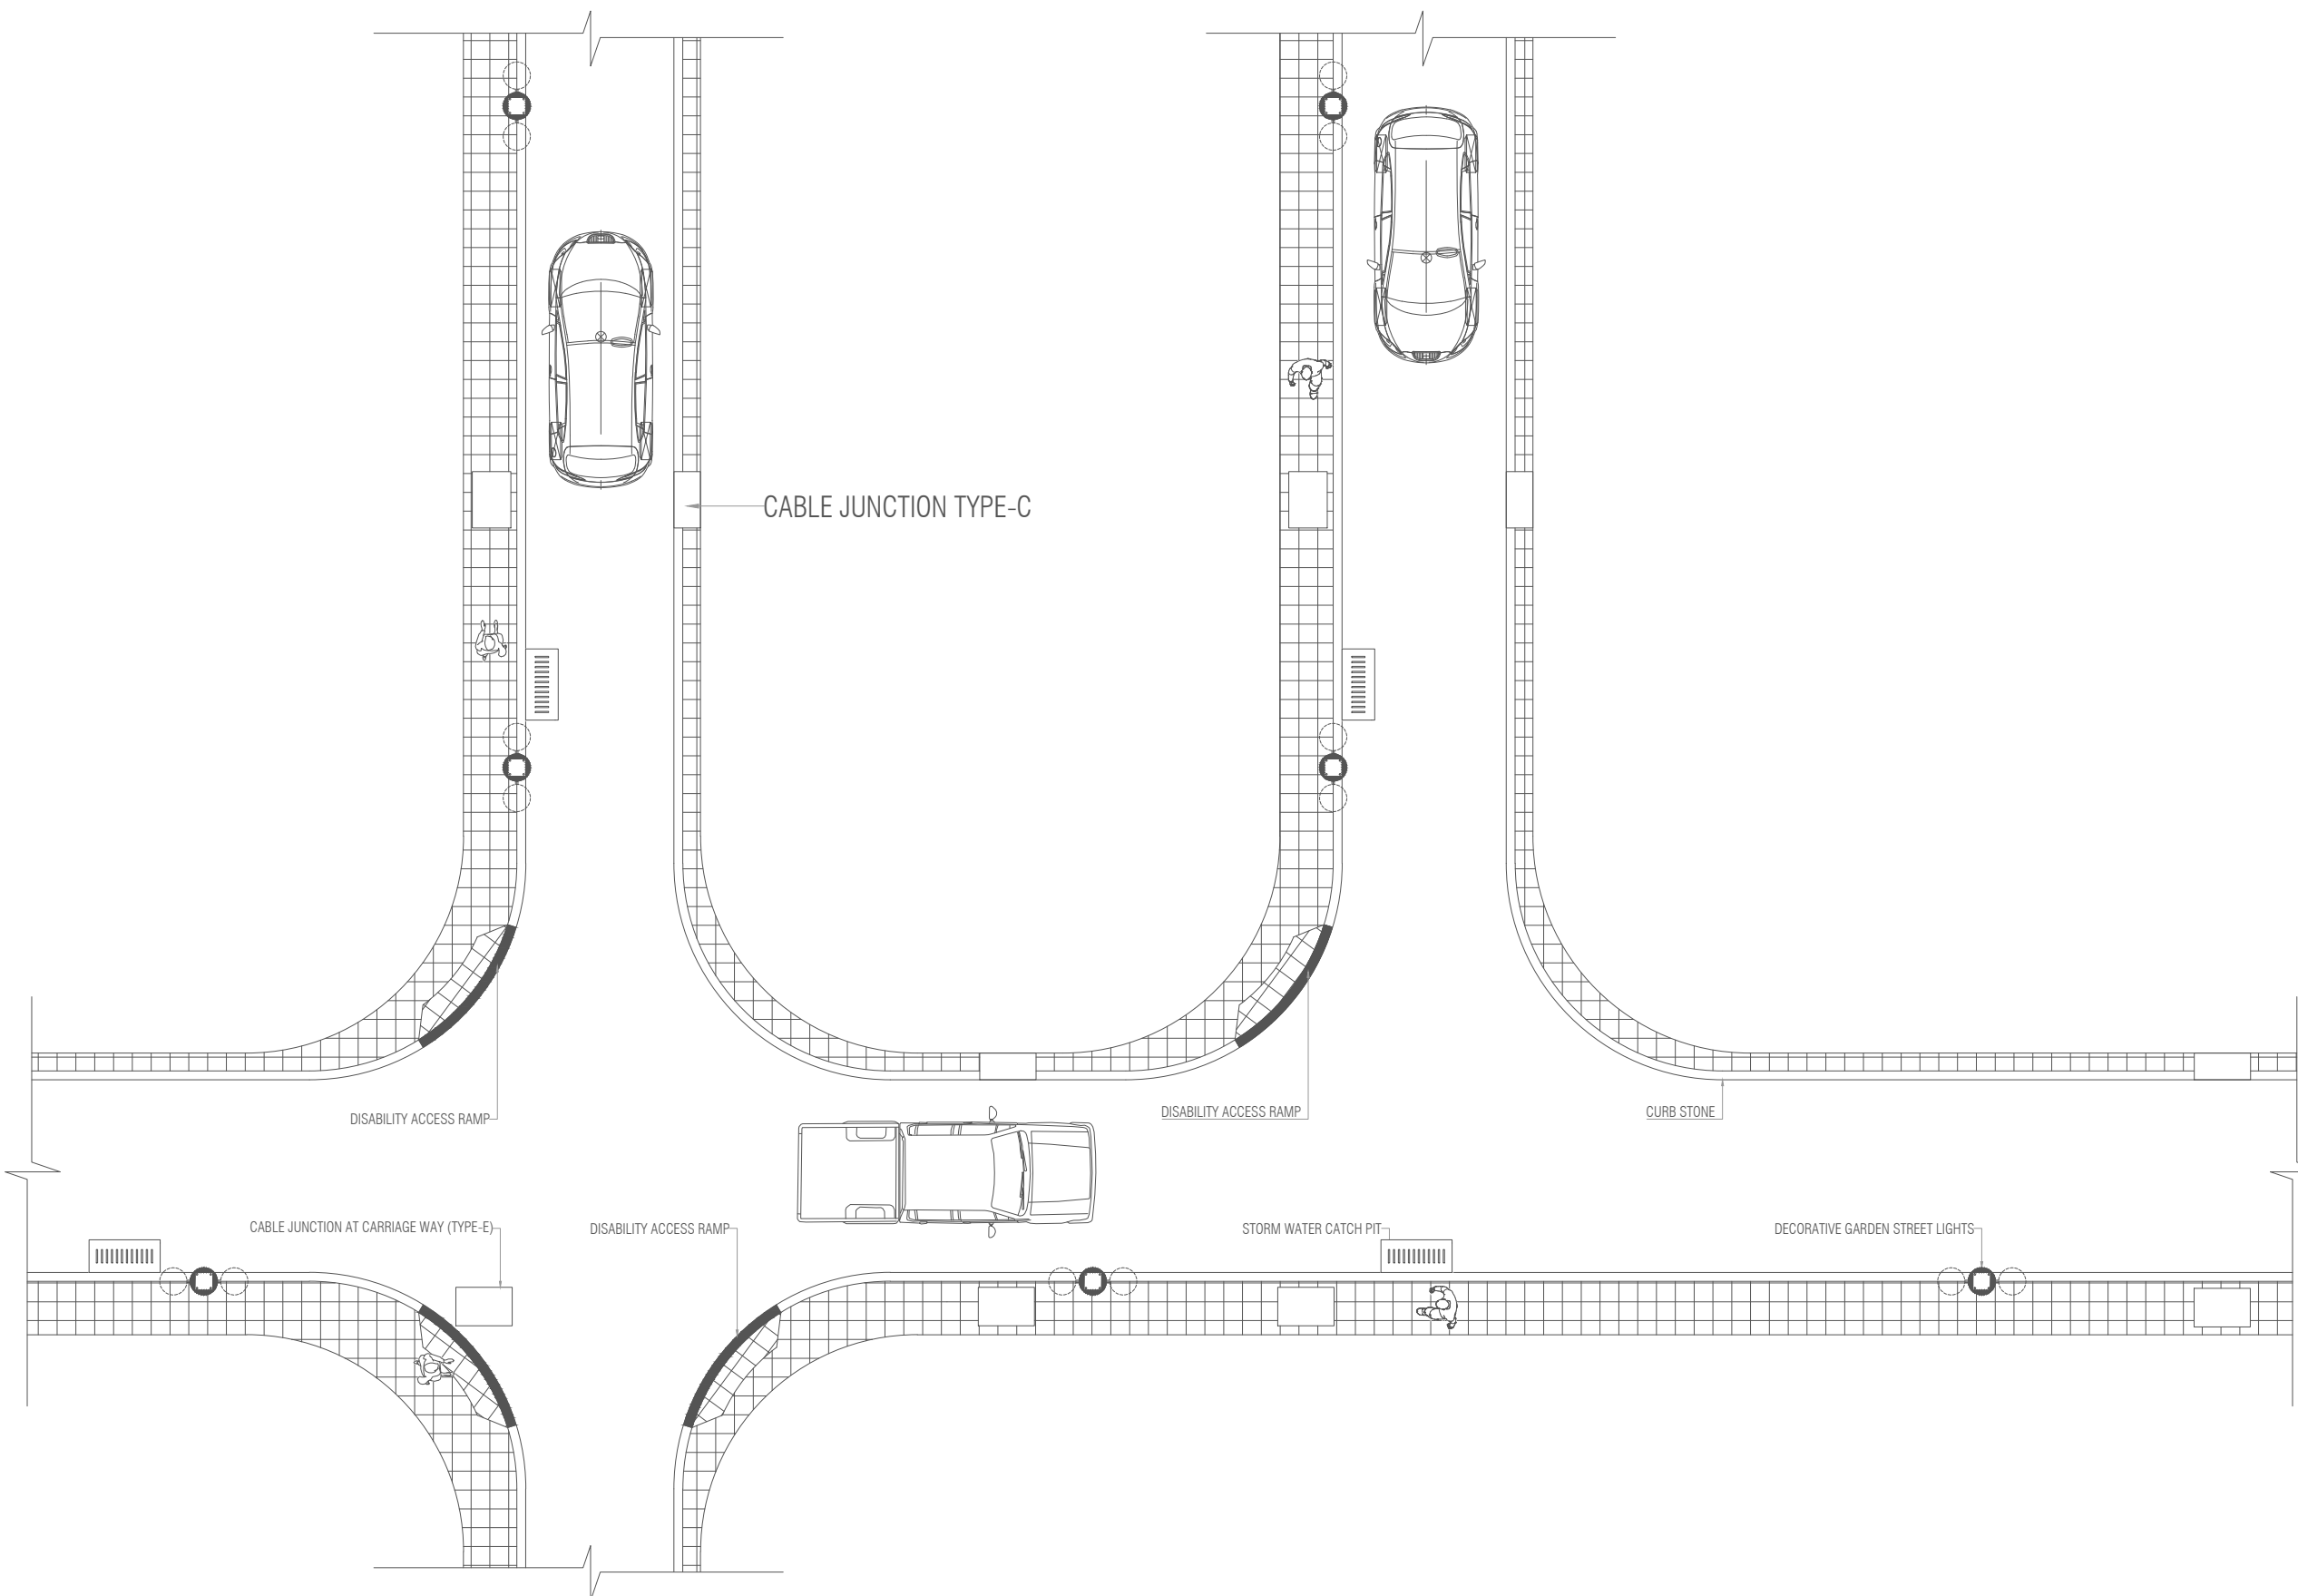

TYPICAL 4-WAY INTERSECTION DETAIL  
NTS

COPYRIGHT: THE CONCEPT & DESIGNS IN THESE DRAWINGS ARE PROPERTIES OF RDC. UNAUTHORIZED USE OF ANY KIND OR COPY OF THESE DRAWINGS ARE STRICTLY PROHIBITED