




ROAD DEVELOPMENT COOPERATION

ORCHID MAGU MALE'

LEGENDS:

PROJECT:
DESIGN & BUILD OF GA.MAAMENDHOO MAJOR ROADS

DRAWING TITLE:
CONCEPT

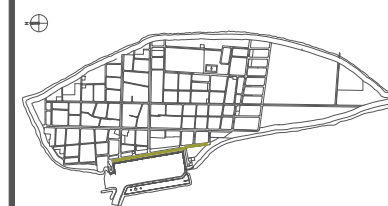

ISLAND MAP
NOT TO SCALE

DRAWN BY MOHAMED RUSHDHAN


APPROVED BY ALI ZAMEER

DATE: PAGE NO:

SCALE: AS GIVEN

07

ROAD NAME	TYPE	L.S		CARRIAGE WAY		R.S		LENGTH (m)	FOOT PATH (m ²)	CARRIAGE WAY (m ²)
		FOOT PATH (mm)	GREEN ZONE (mm)	LANE 1 (mm)	LANE 2 (mm)	FOOT PATH (mm)	GREEN ZONE (mm)			
BAN'DHARU MAGU	SINGLE	-	1200	6000	(12000) 6000	1500	1200	405	APPROX. 607.5	APPROX. 4860

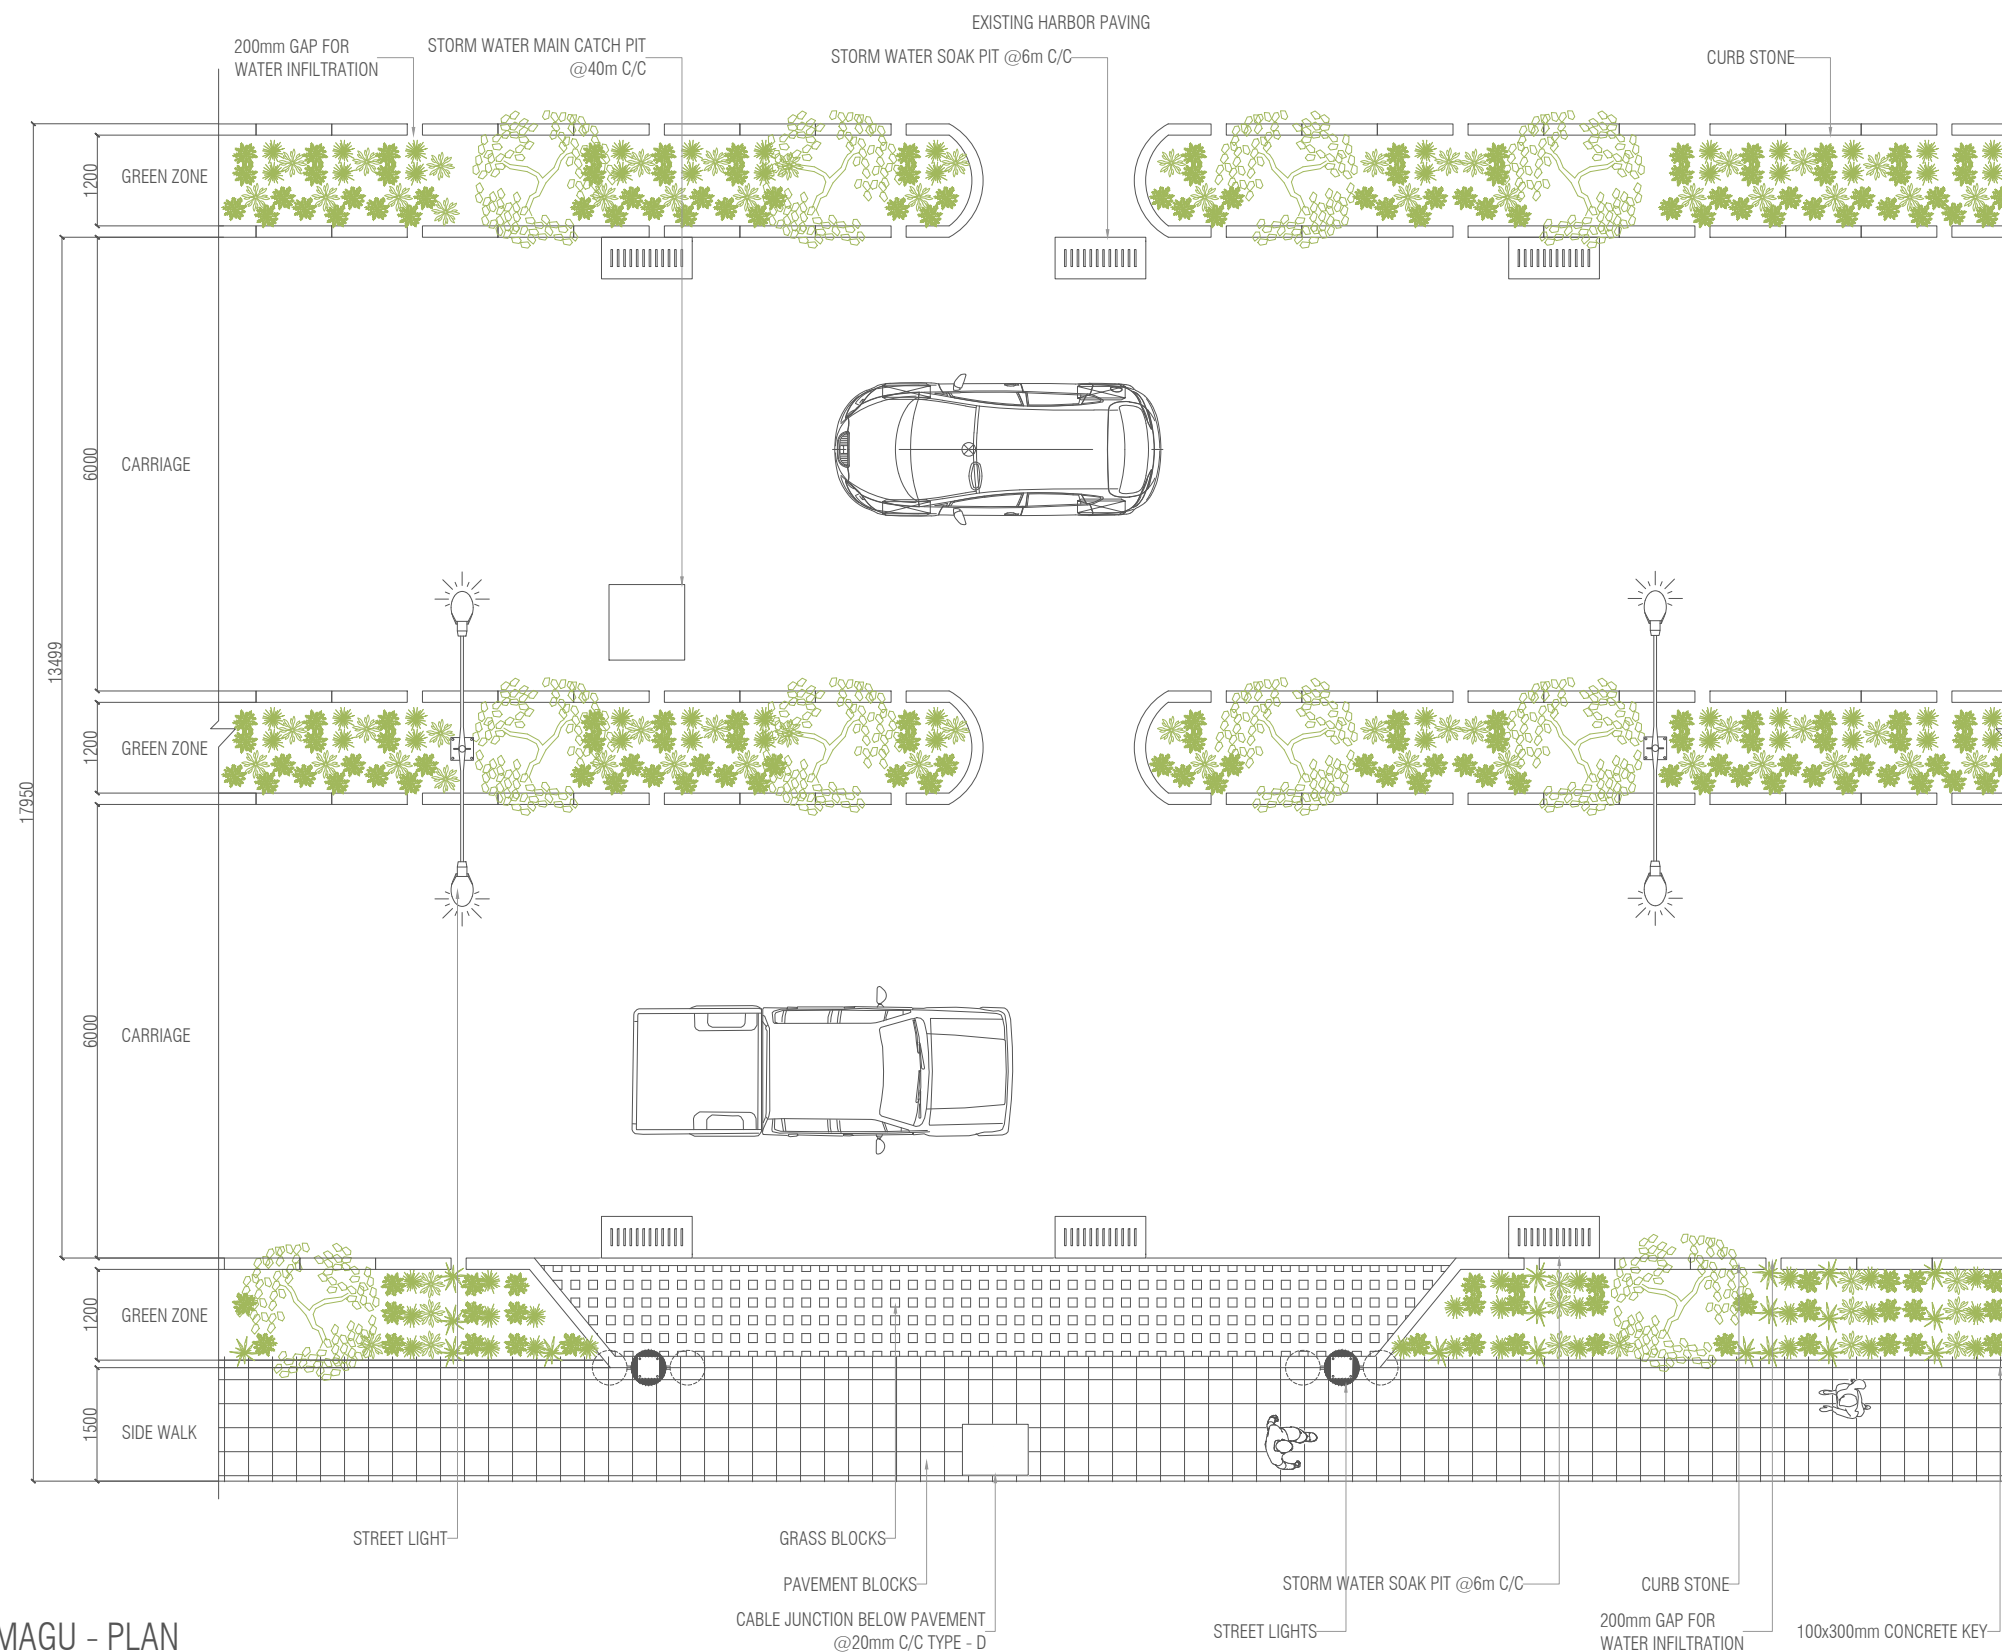

BAN'DHARU MAGU - PLAN
1:100

COPYRIGHT: THE CONCEPT & DESIGNS IN THESE DRAWINGS ARE PROPERTIES OF RDC. UNAUTHORIZED USE OF ANY KIND OR COPY OF THESE DRAWINGS ARE STRICTLY PROHIBITED