




ROAD DEVELOPMENT
COOPERATION

ORCHID MAGU
MALE'


LEGENDS:

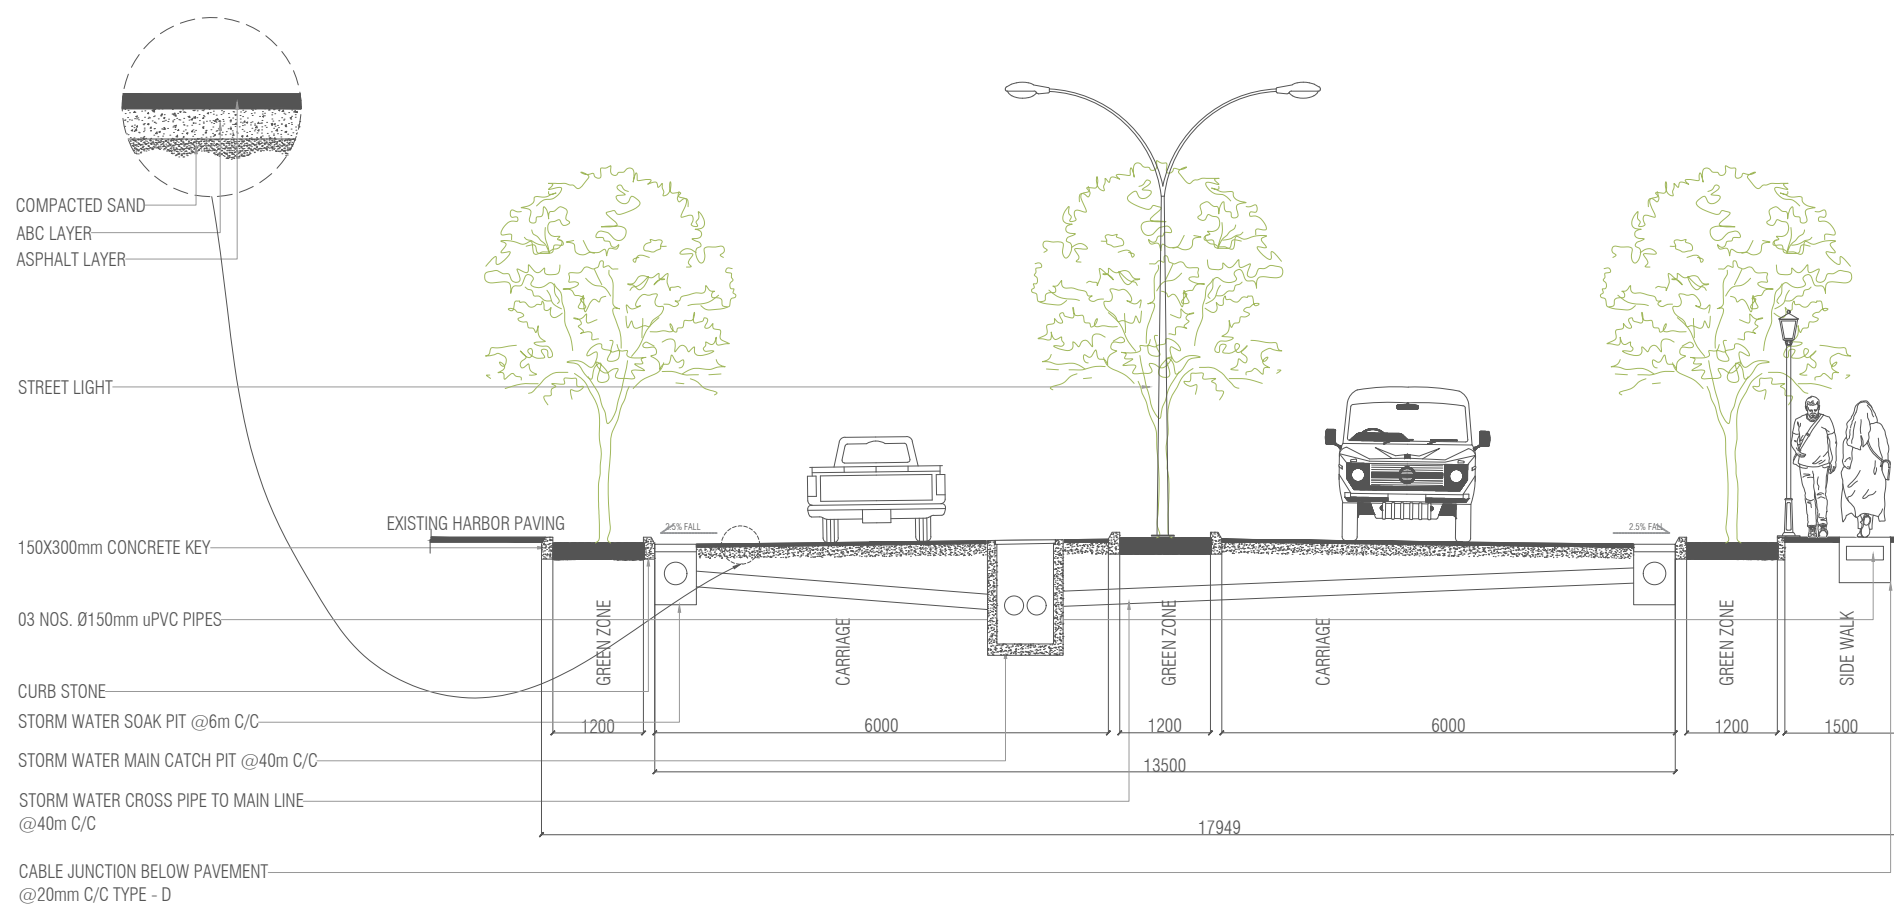

BAN'DHARU MAGU - SECTION
1:100

PROJECT:
DESIGN & BUILD OF GA.MAAMENDHOO
MAJOR ROADS

DRAWING TITLE:
CONCEPT

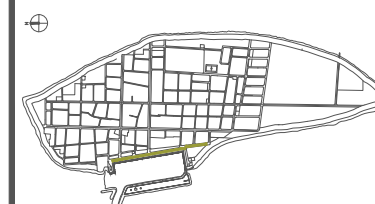

DRAWN BY	MOHAMED RUSHDHAN
APPROVED BY	ALI ZAMEER
DATE:	PAGE NO:
SCALE: AS GIVEN	08

COPYRIGHT: THE CONCEPT & DESIGNS IN THESE DRAWINGS ARE PROPERTIES OF RDC. UNAUTHORIZED USE OF ANY KIND OR COPY OF THESE DRAWINGS ARE STRICTLY PROHIBITED